



NIVEAU RDC 1/200

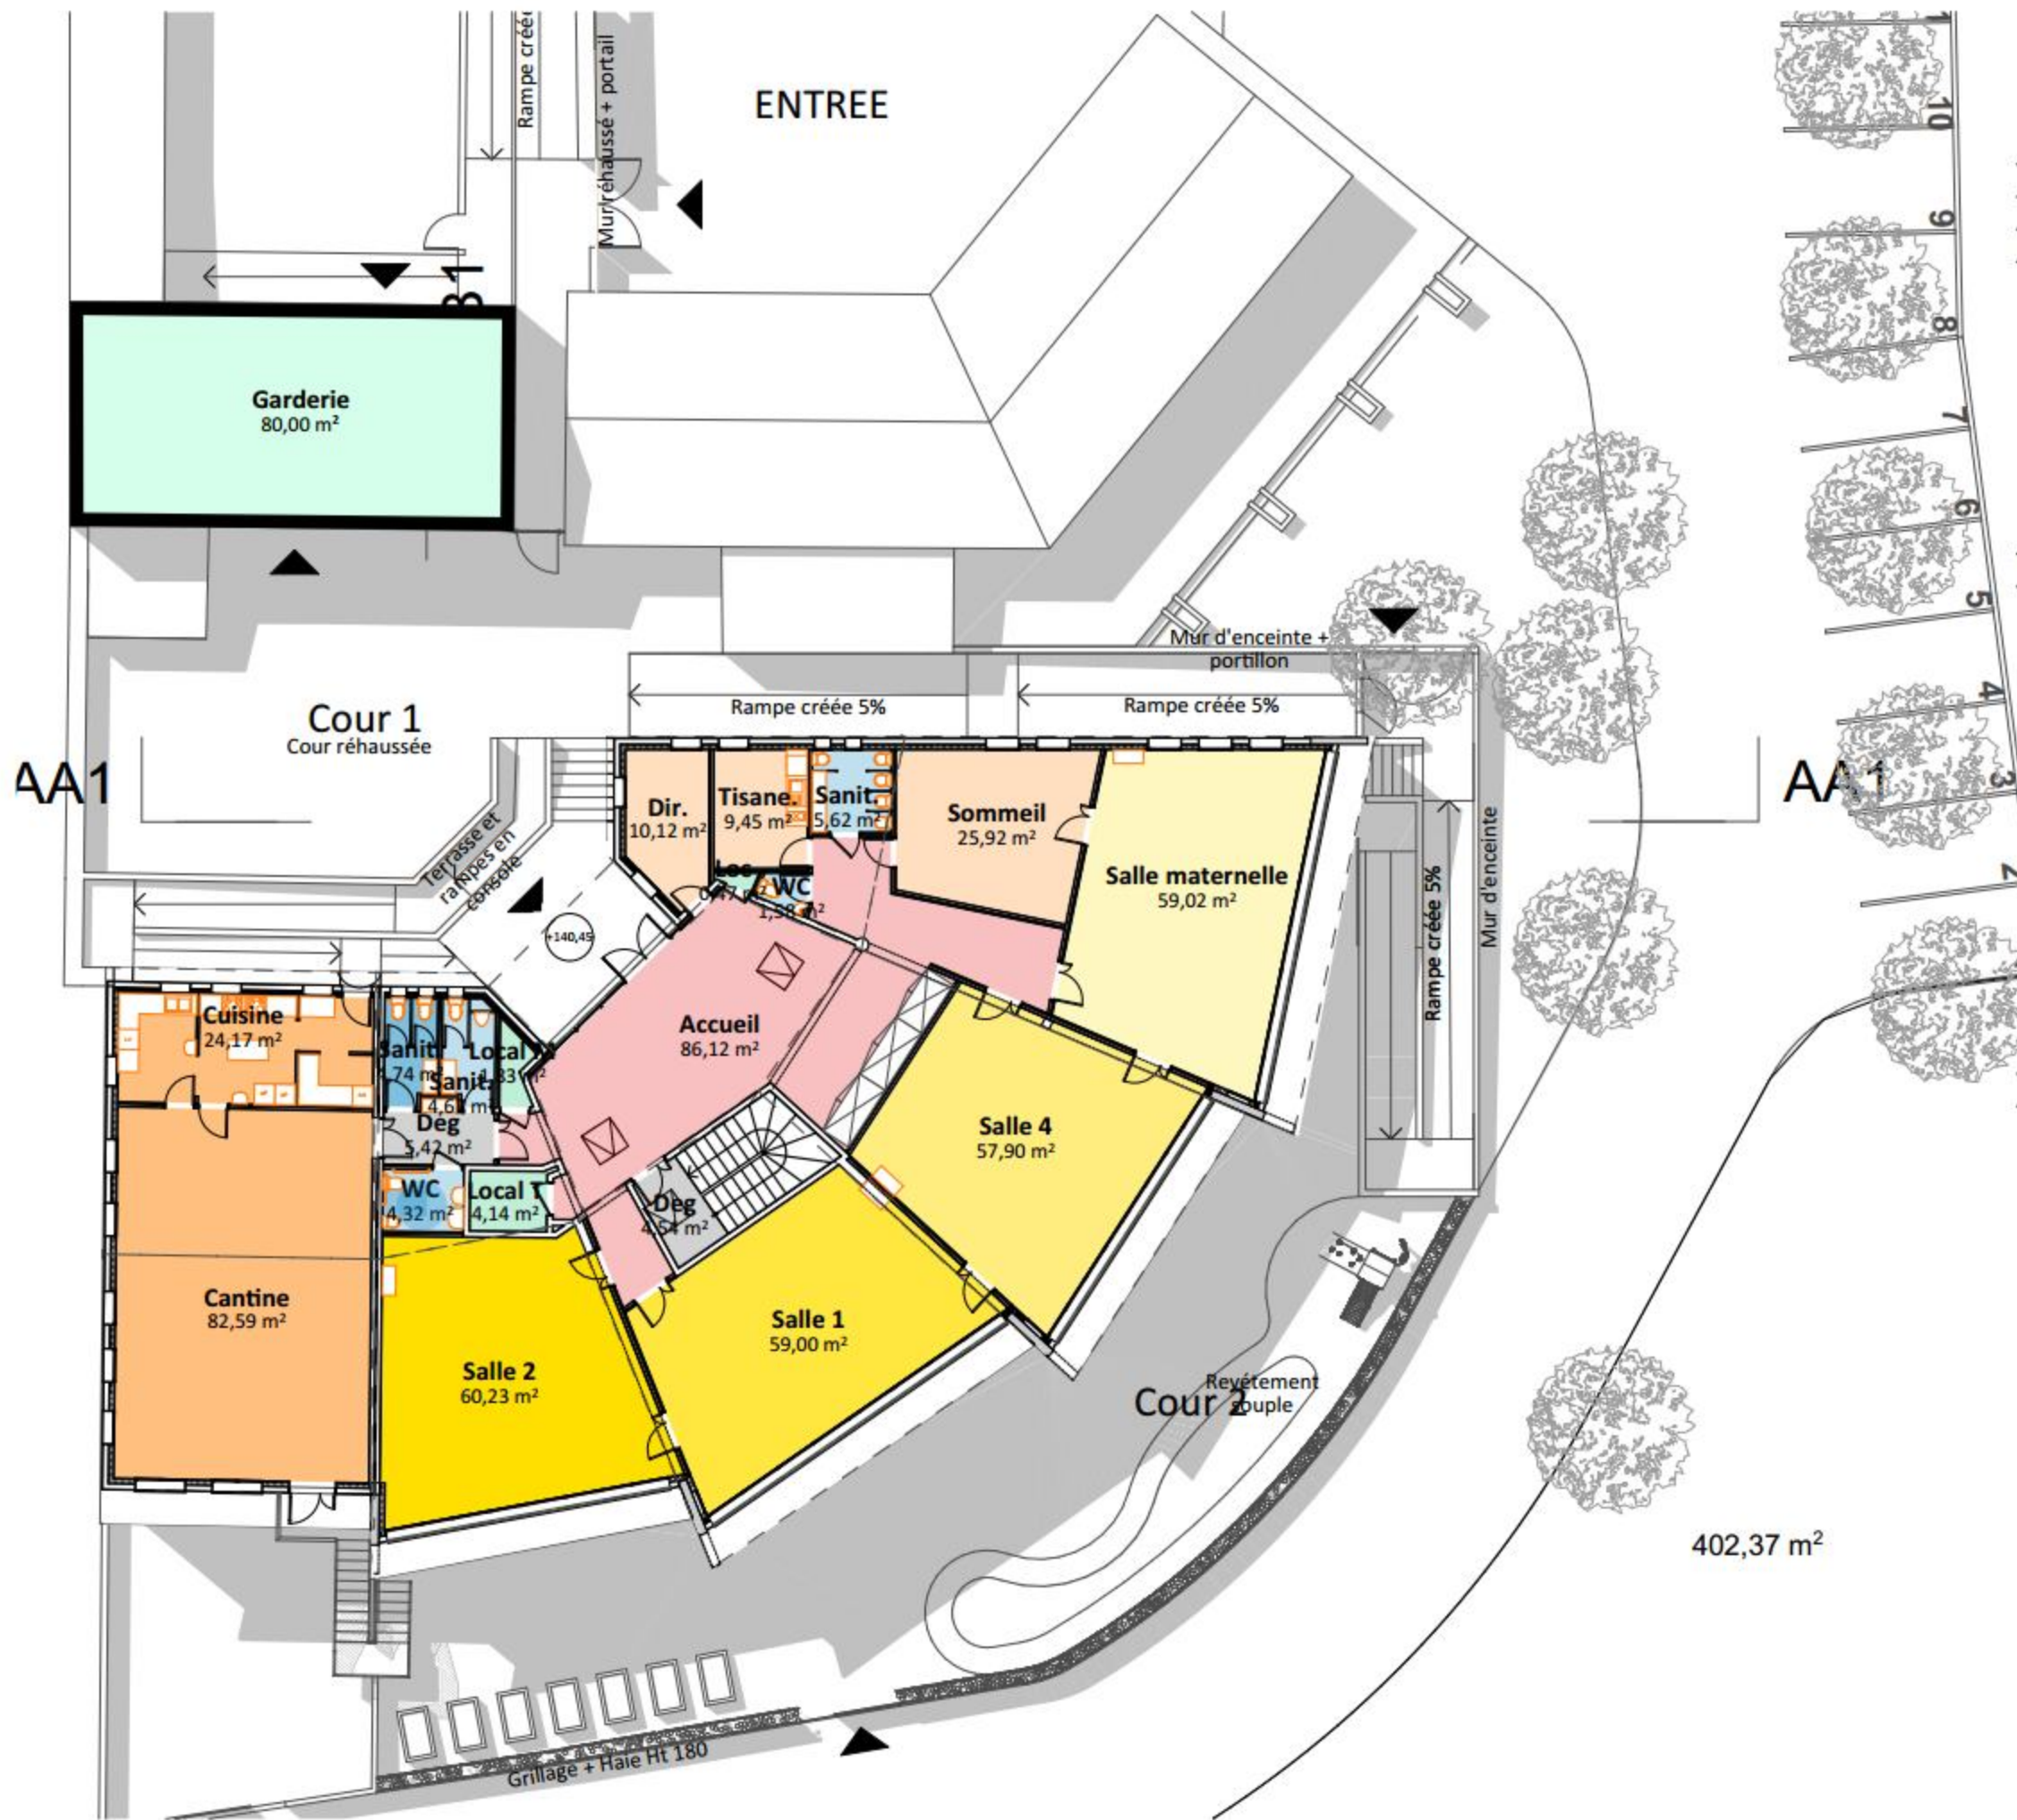


SURFACES SHAB		
Etage	Nom de Zone	Surface calculée
R-1		
	Deg	14,84
	Deg.	45,59
	Local T	4,02
	Local T	21,44
	Local T	46,55
	Sanit.	3,41
	Sanit.	5,19
	Sanit.	5,94
		146,98 m²
RDC		
	Accueil	86,12
	Deg	4,54
	Dir.	10,12
	Loc	0,47
	Local M	1,83
	Local T	4,14
	Salle 1	59,00
	Salle 2	60,23
	Salle 4	57,90
	Salle maternelle	59,02
	Sanit.	5,62
	Sommeil	25,92
	Tisane.	9,45
	WC	1,58
		385,94 m²
		532,92 m²


402,37 m²

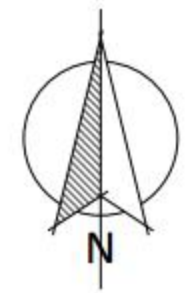


NIVEAU COUR 2 1/200

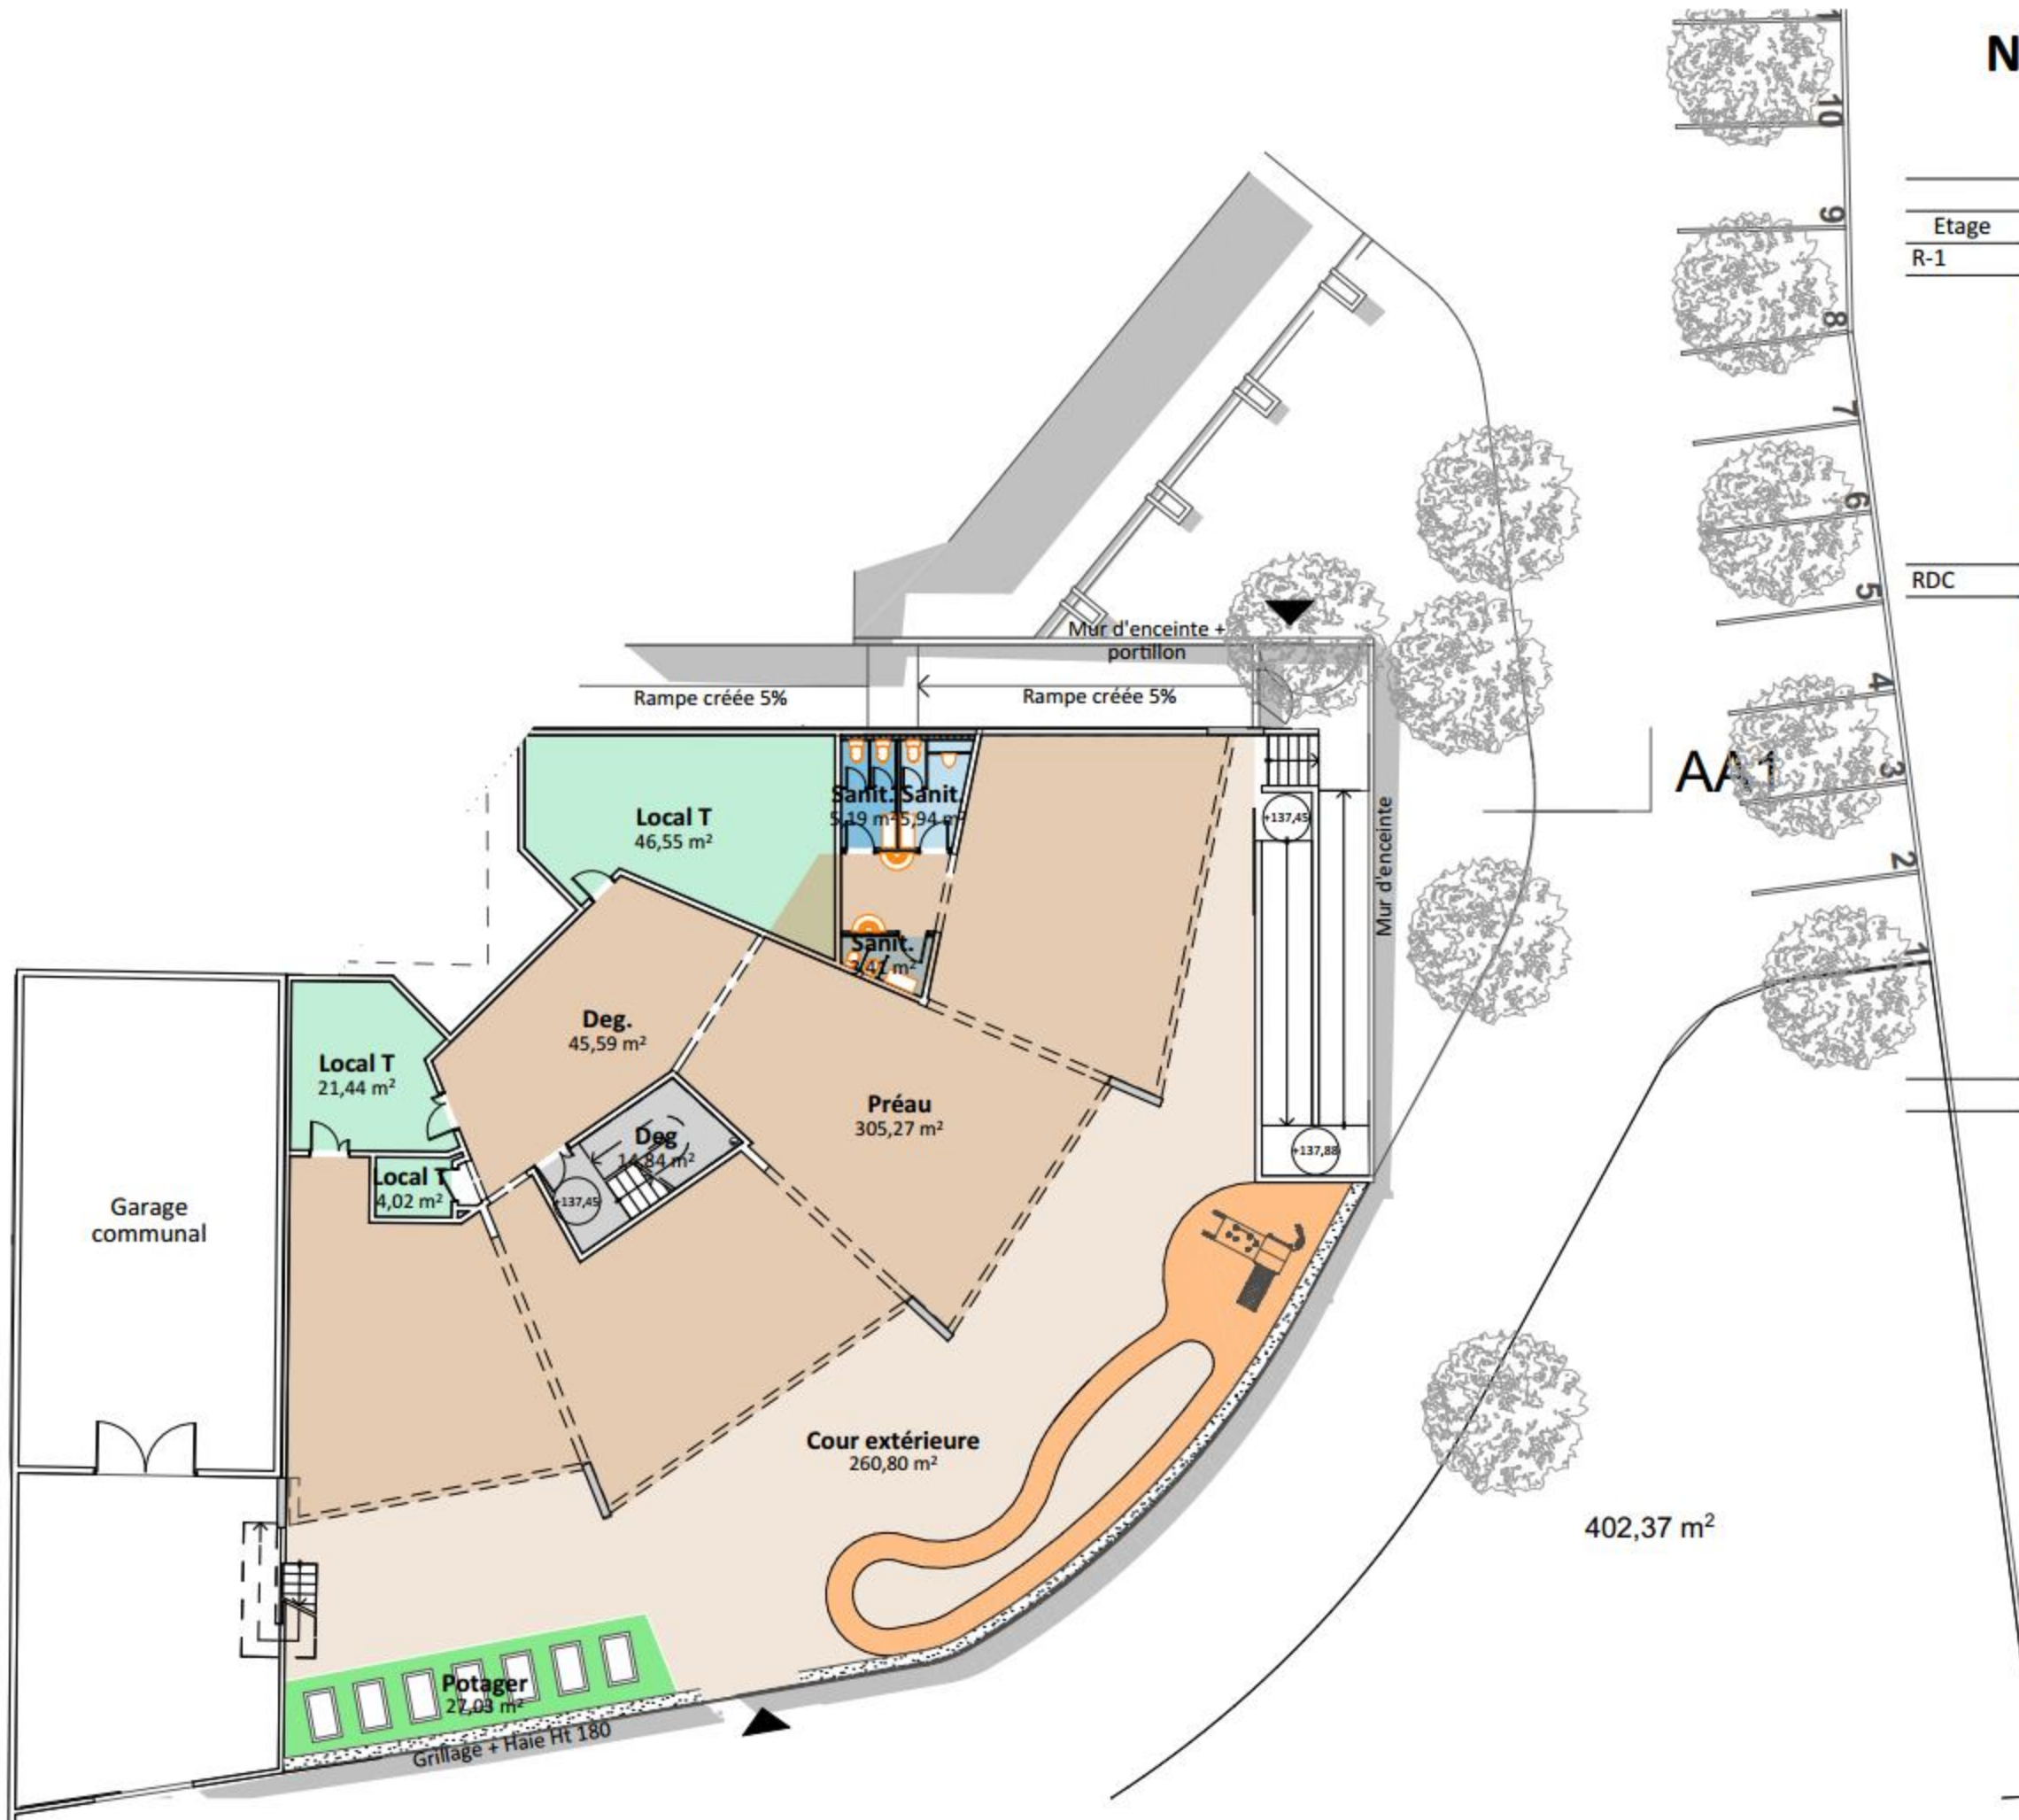


SURFACES SHAB		
Etage	Nom de Zone	Surface calculée
R-1		
	Deg	14,84
	Deg.	45,59
	Local T	4,02
	Local T	21,44
	Local T	46,55
	Sanit.	3,41
	Sanit.	5,19
	Sanit.	5,94
		146,98 m²
RDC		
	Accueil	86,12
	Deg	4,54
	Dir.	10,12
	Loc	0,47
	Local M	1,83
	Local T	4,14
	Salle 1	59,00
	Salle 2	60,23
	Salle 4	57,90
	Salle maternelle	59,02
	Sanit.	5,62
	Sommeil	25,92
	Tisane.	9,45
	WC	1,58
		385,94 m²
		532,92 m²

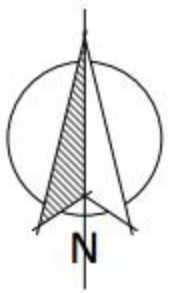

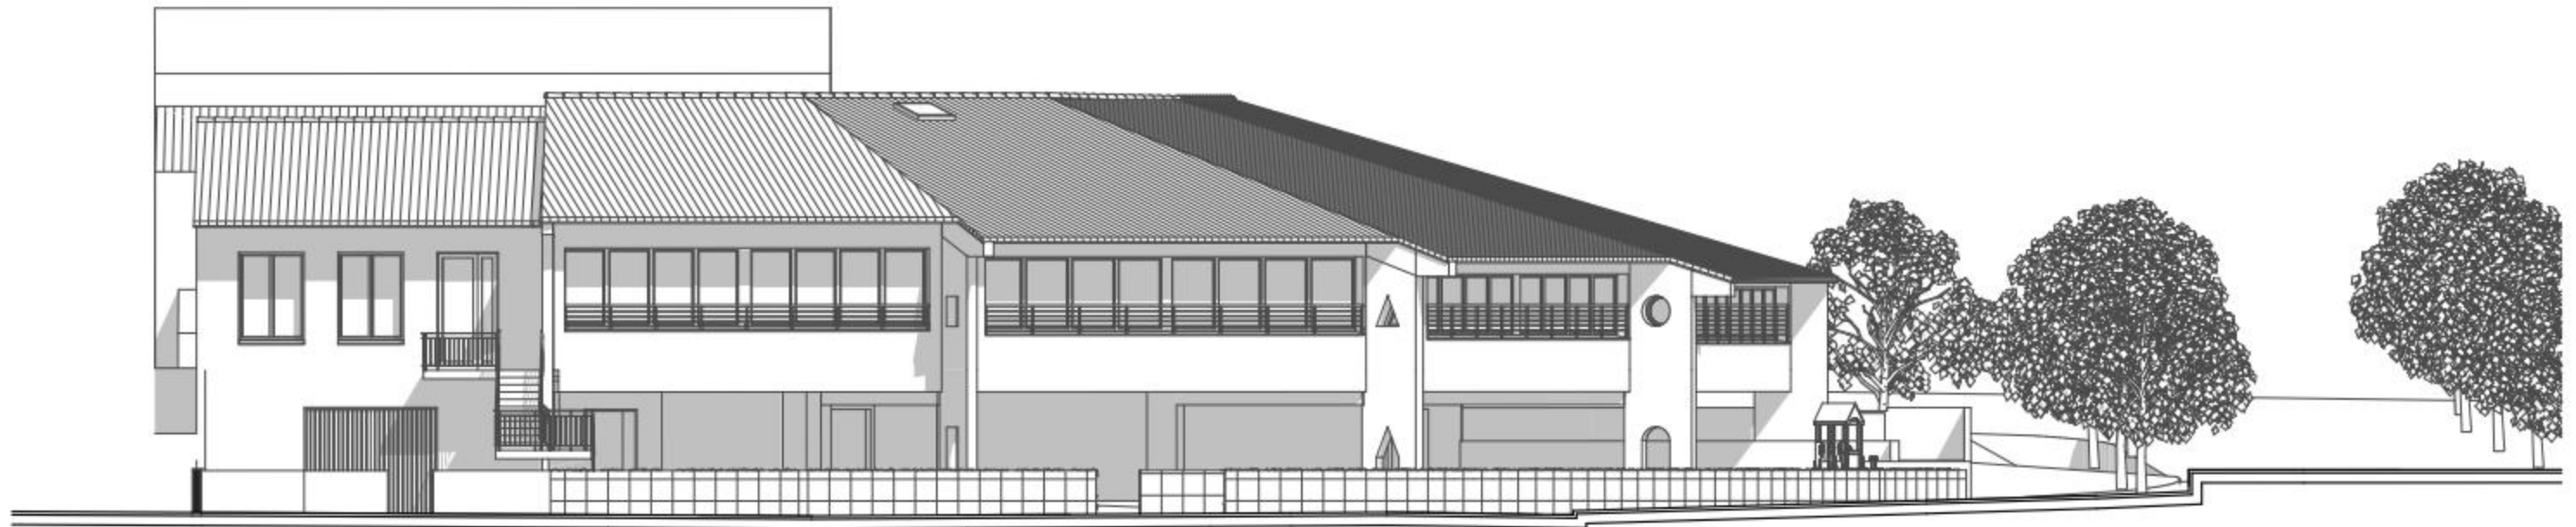


Façade sud

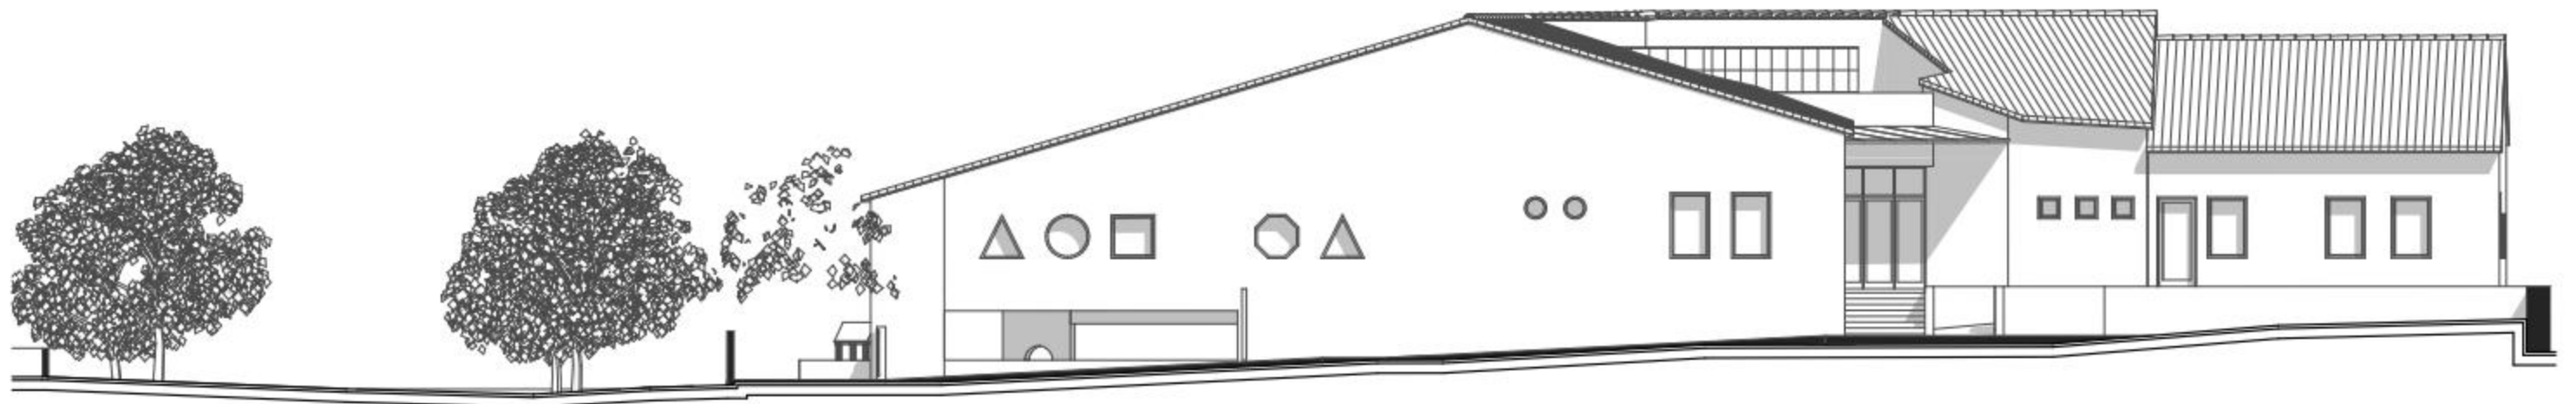

Façade nord






Façade ouest

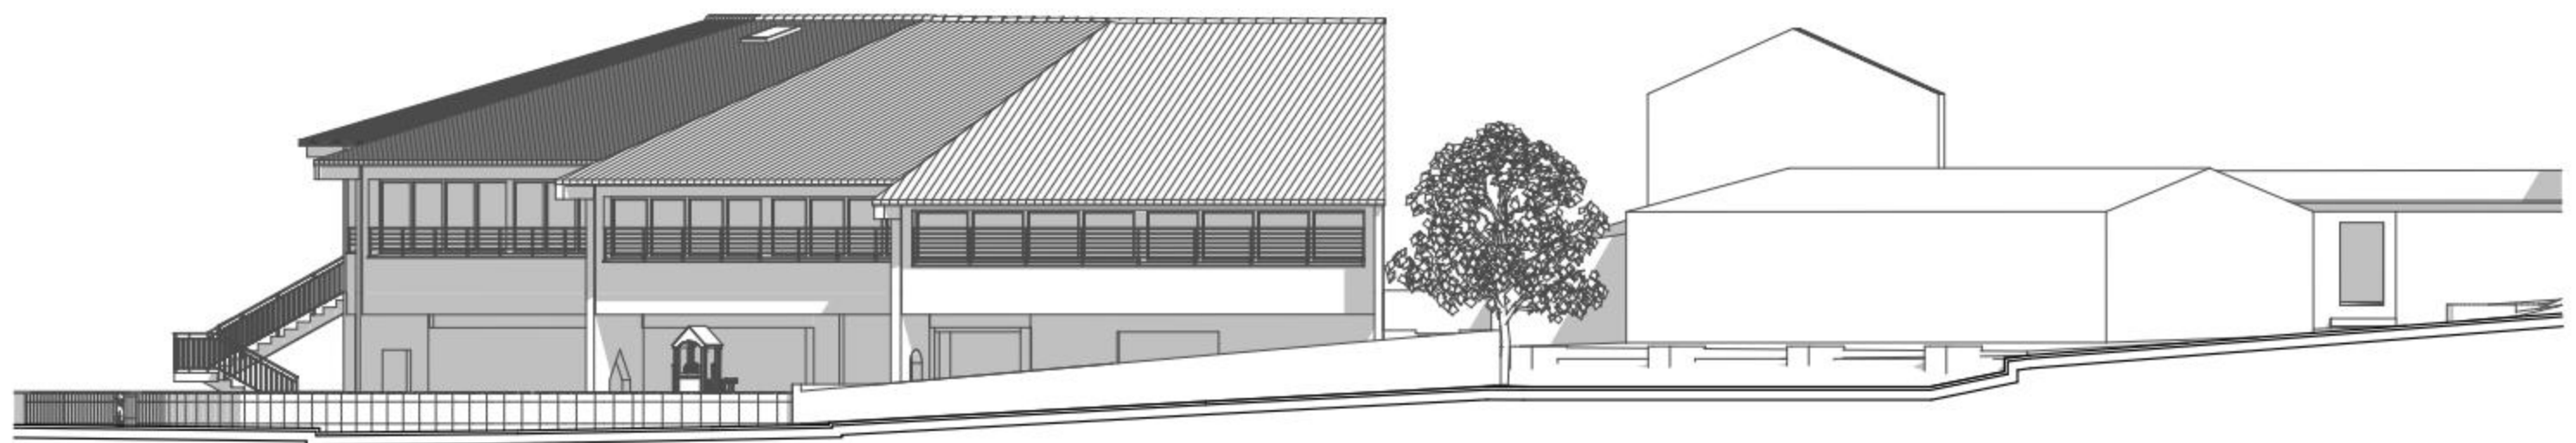



Façade est


COUPES 1/100

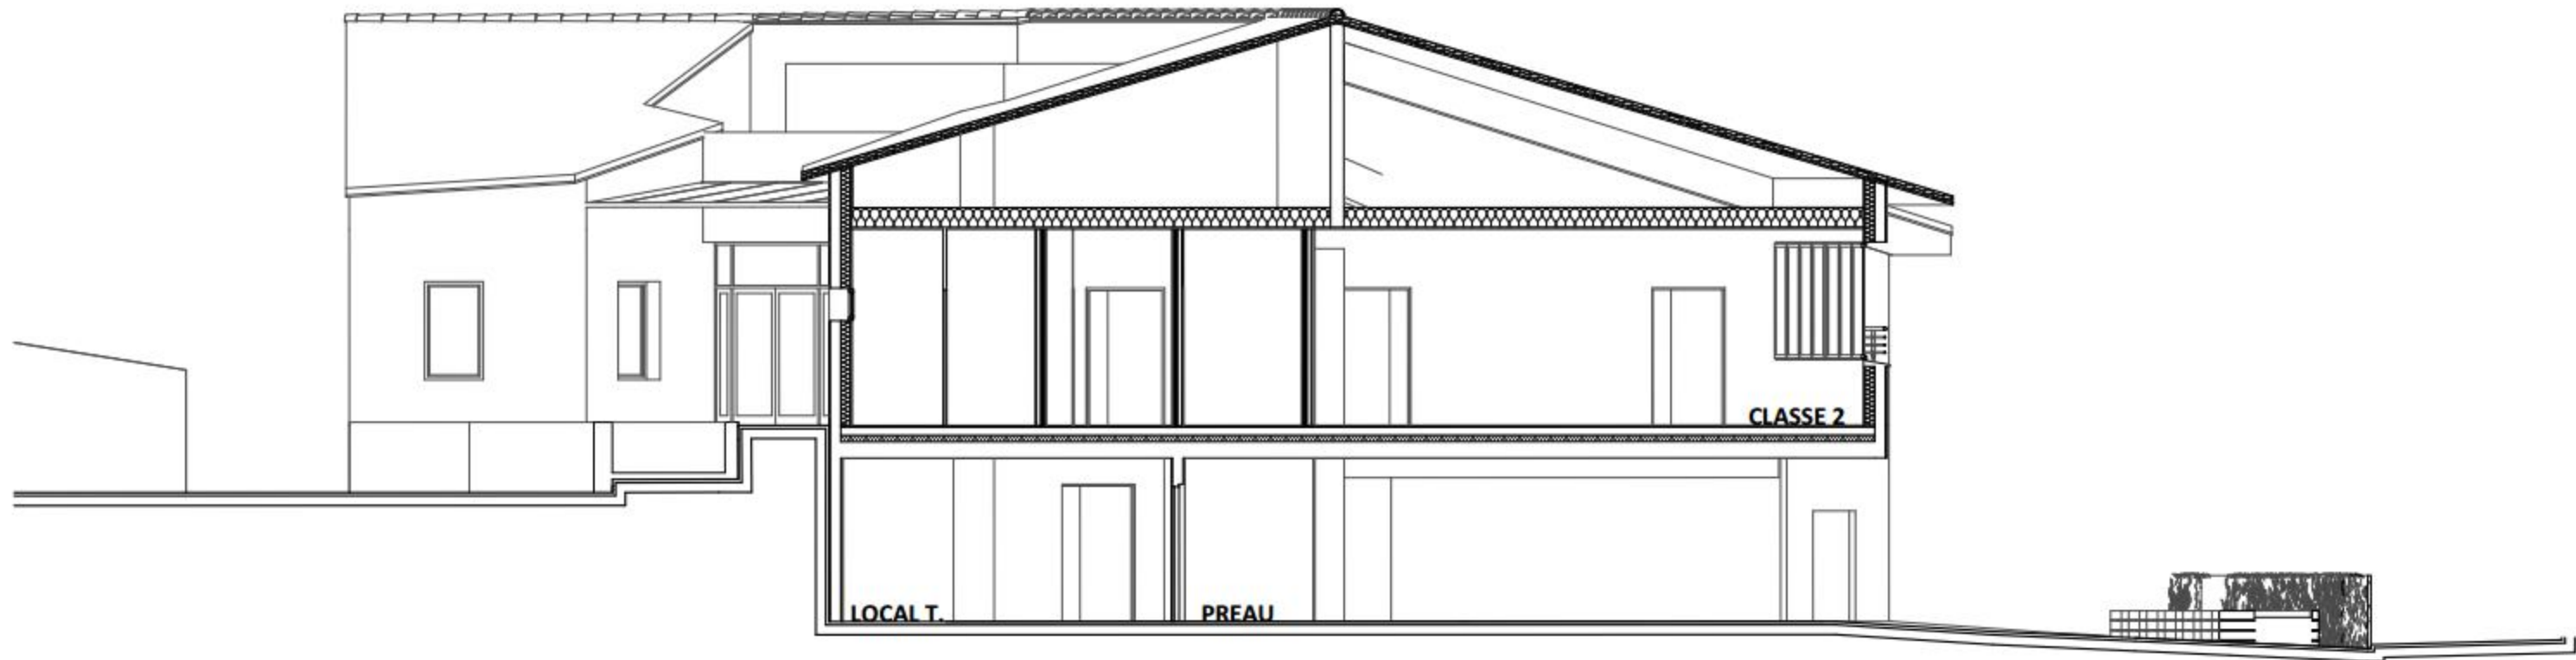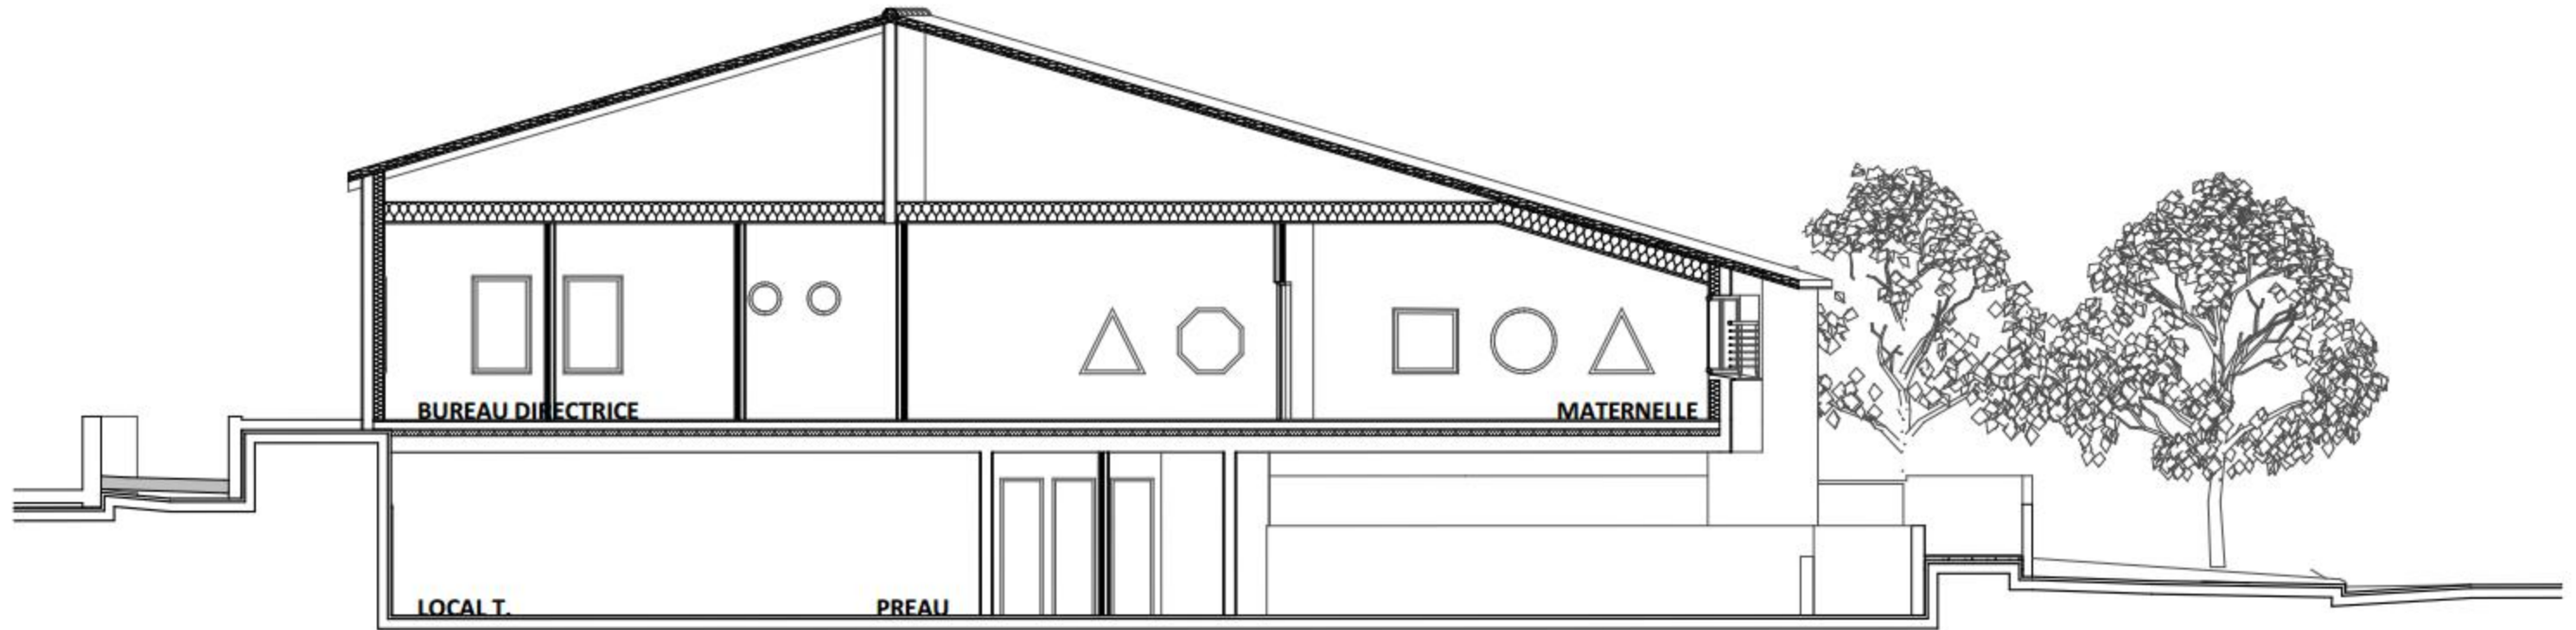

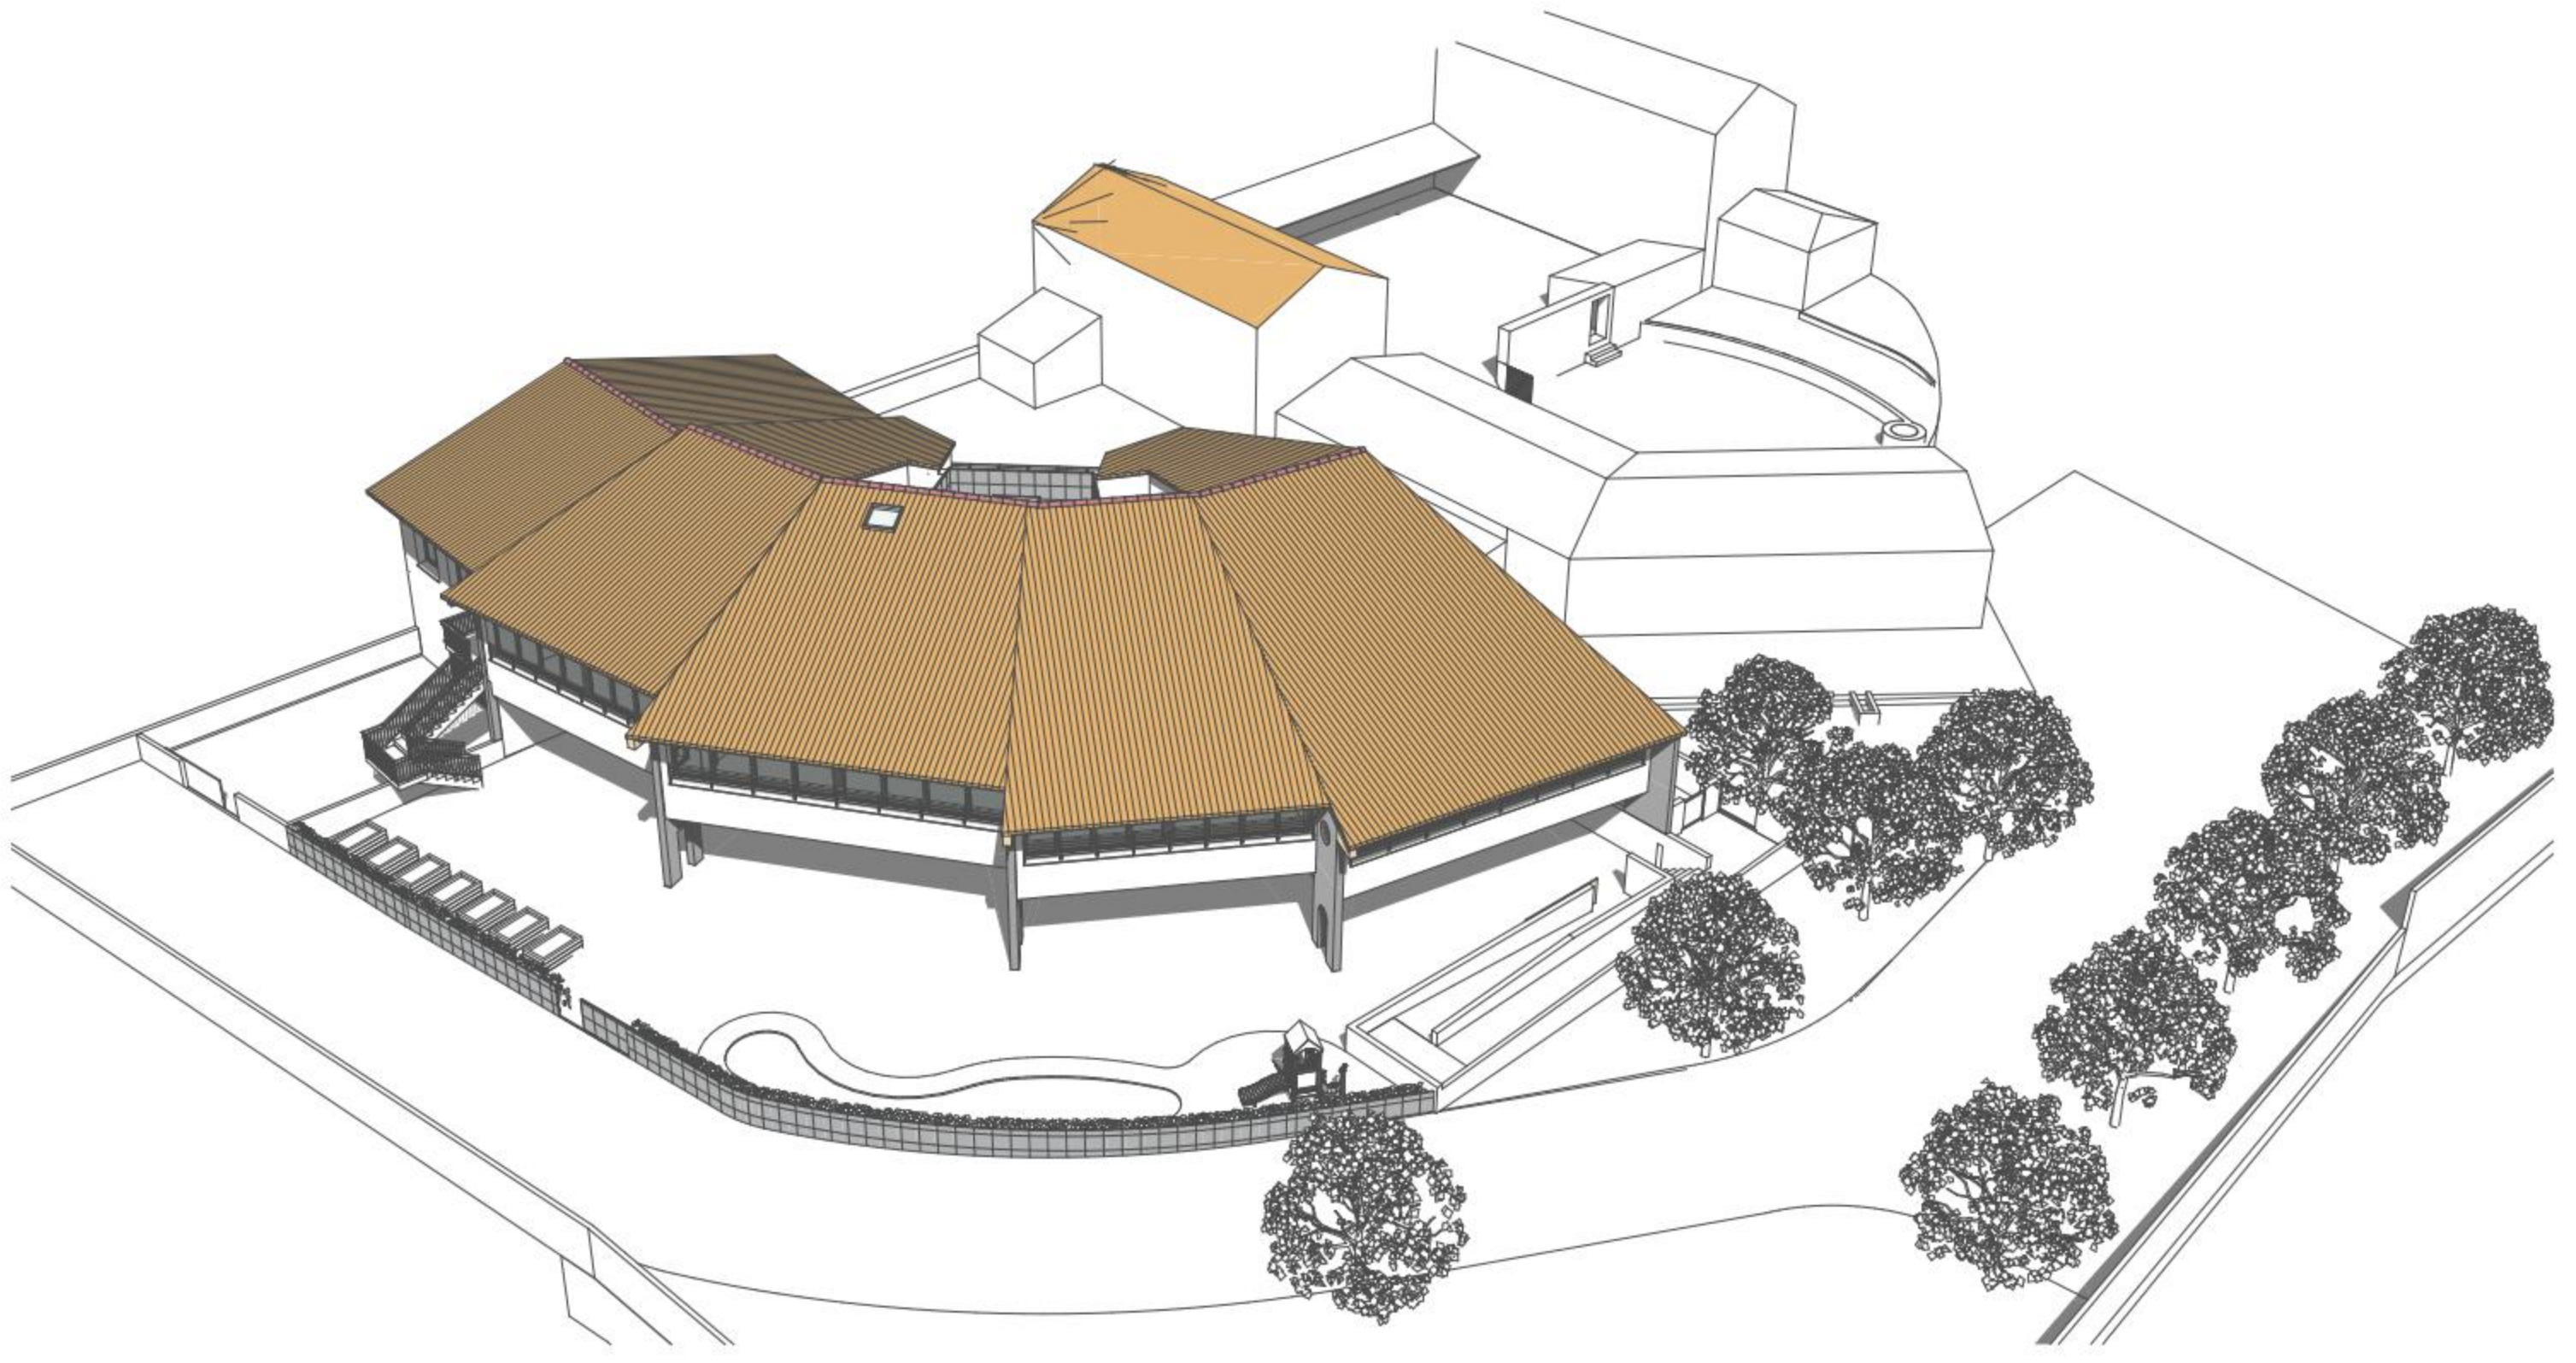

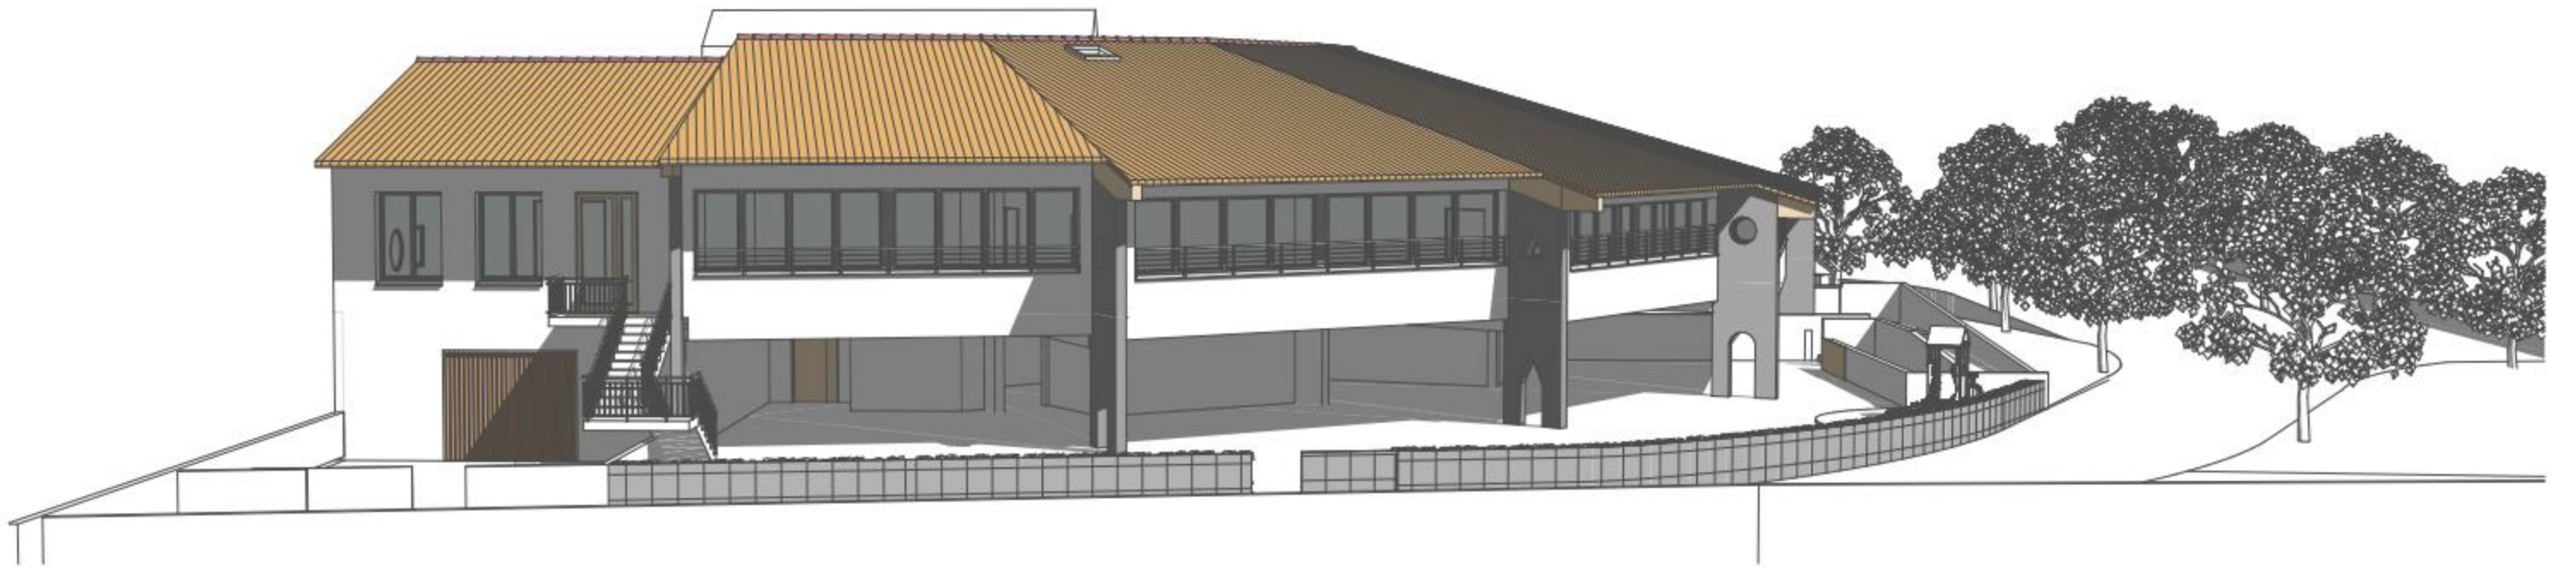

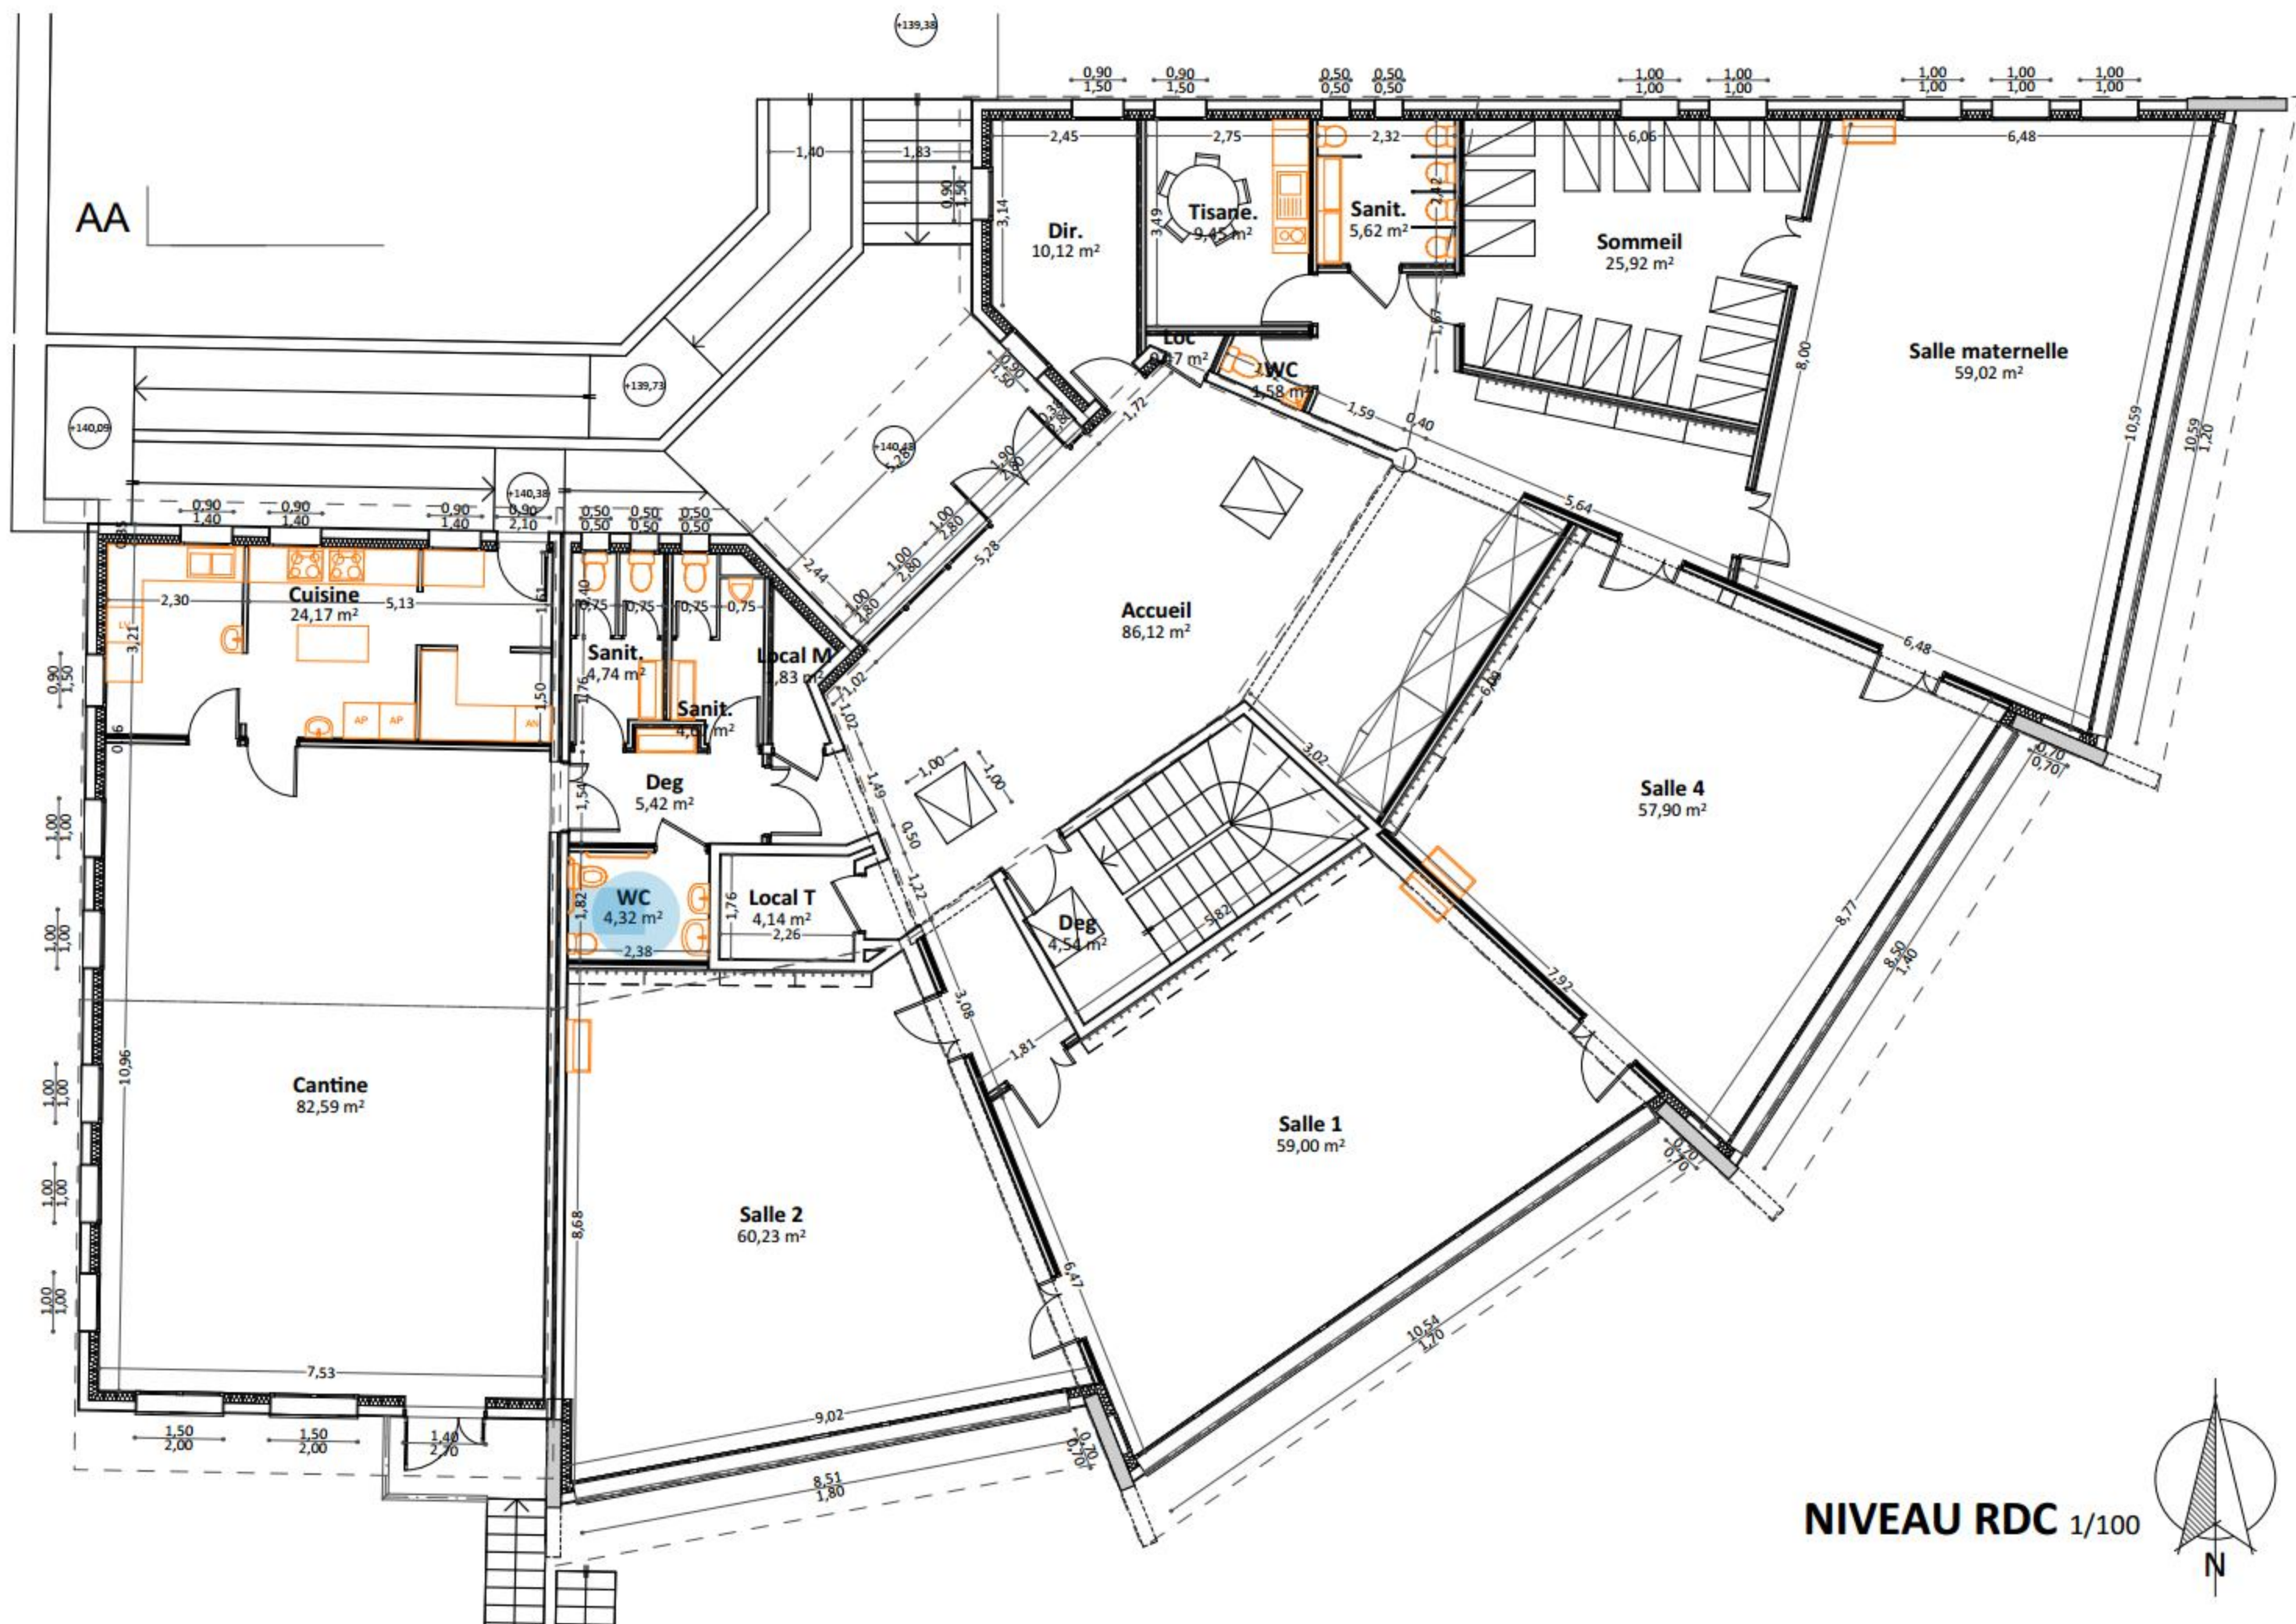

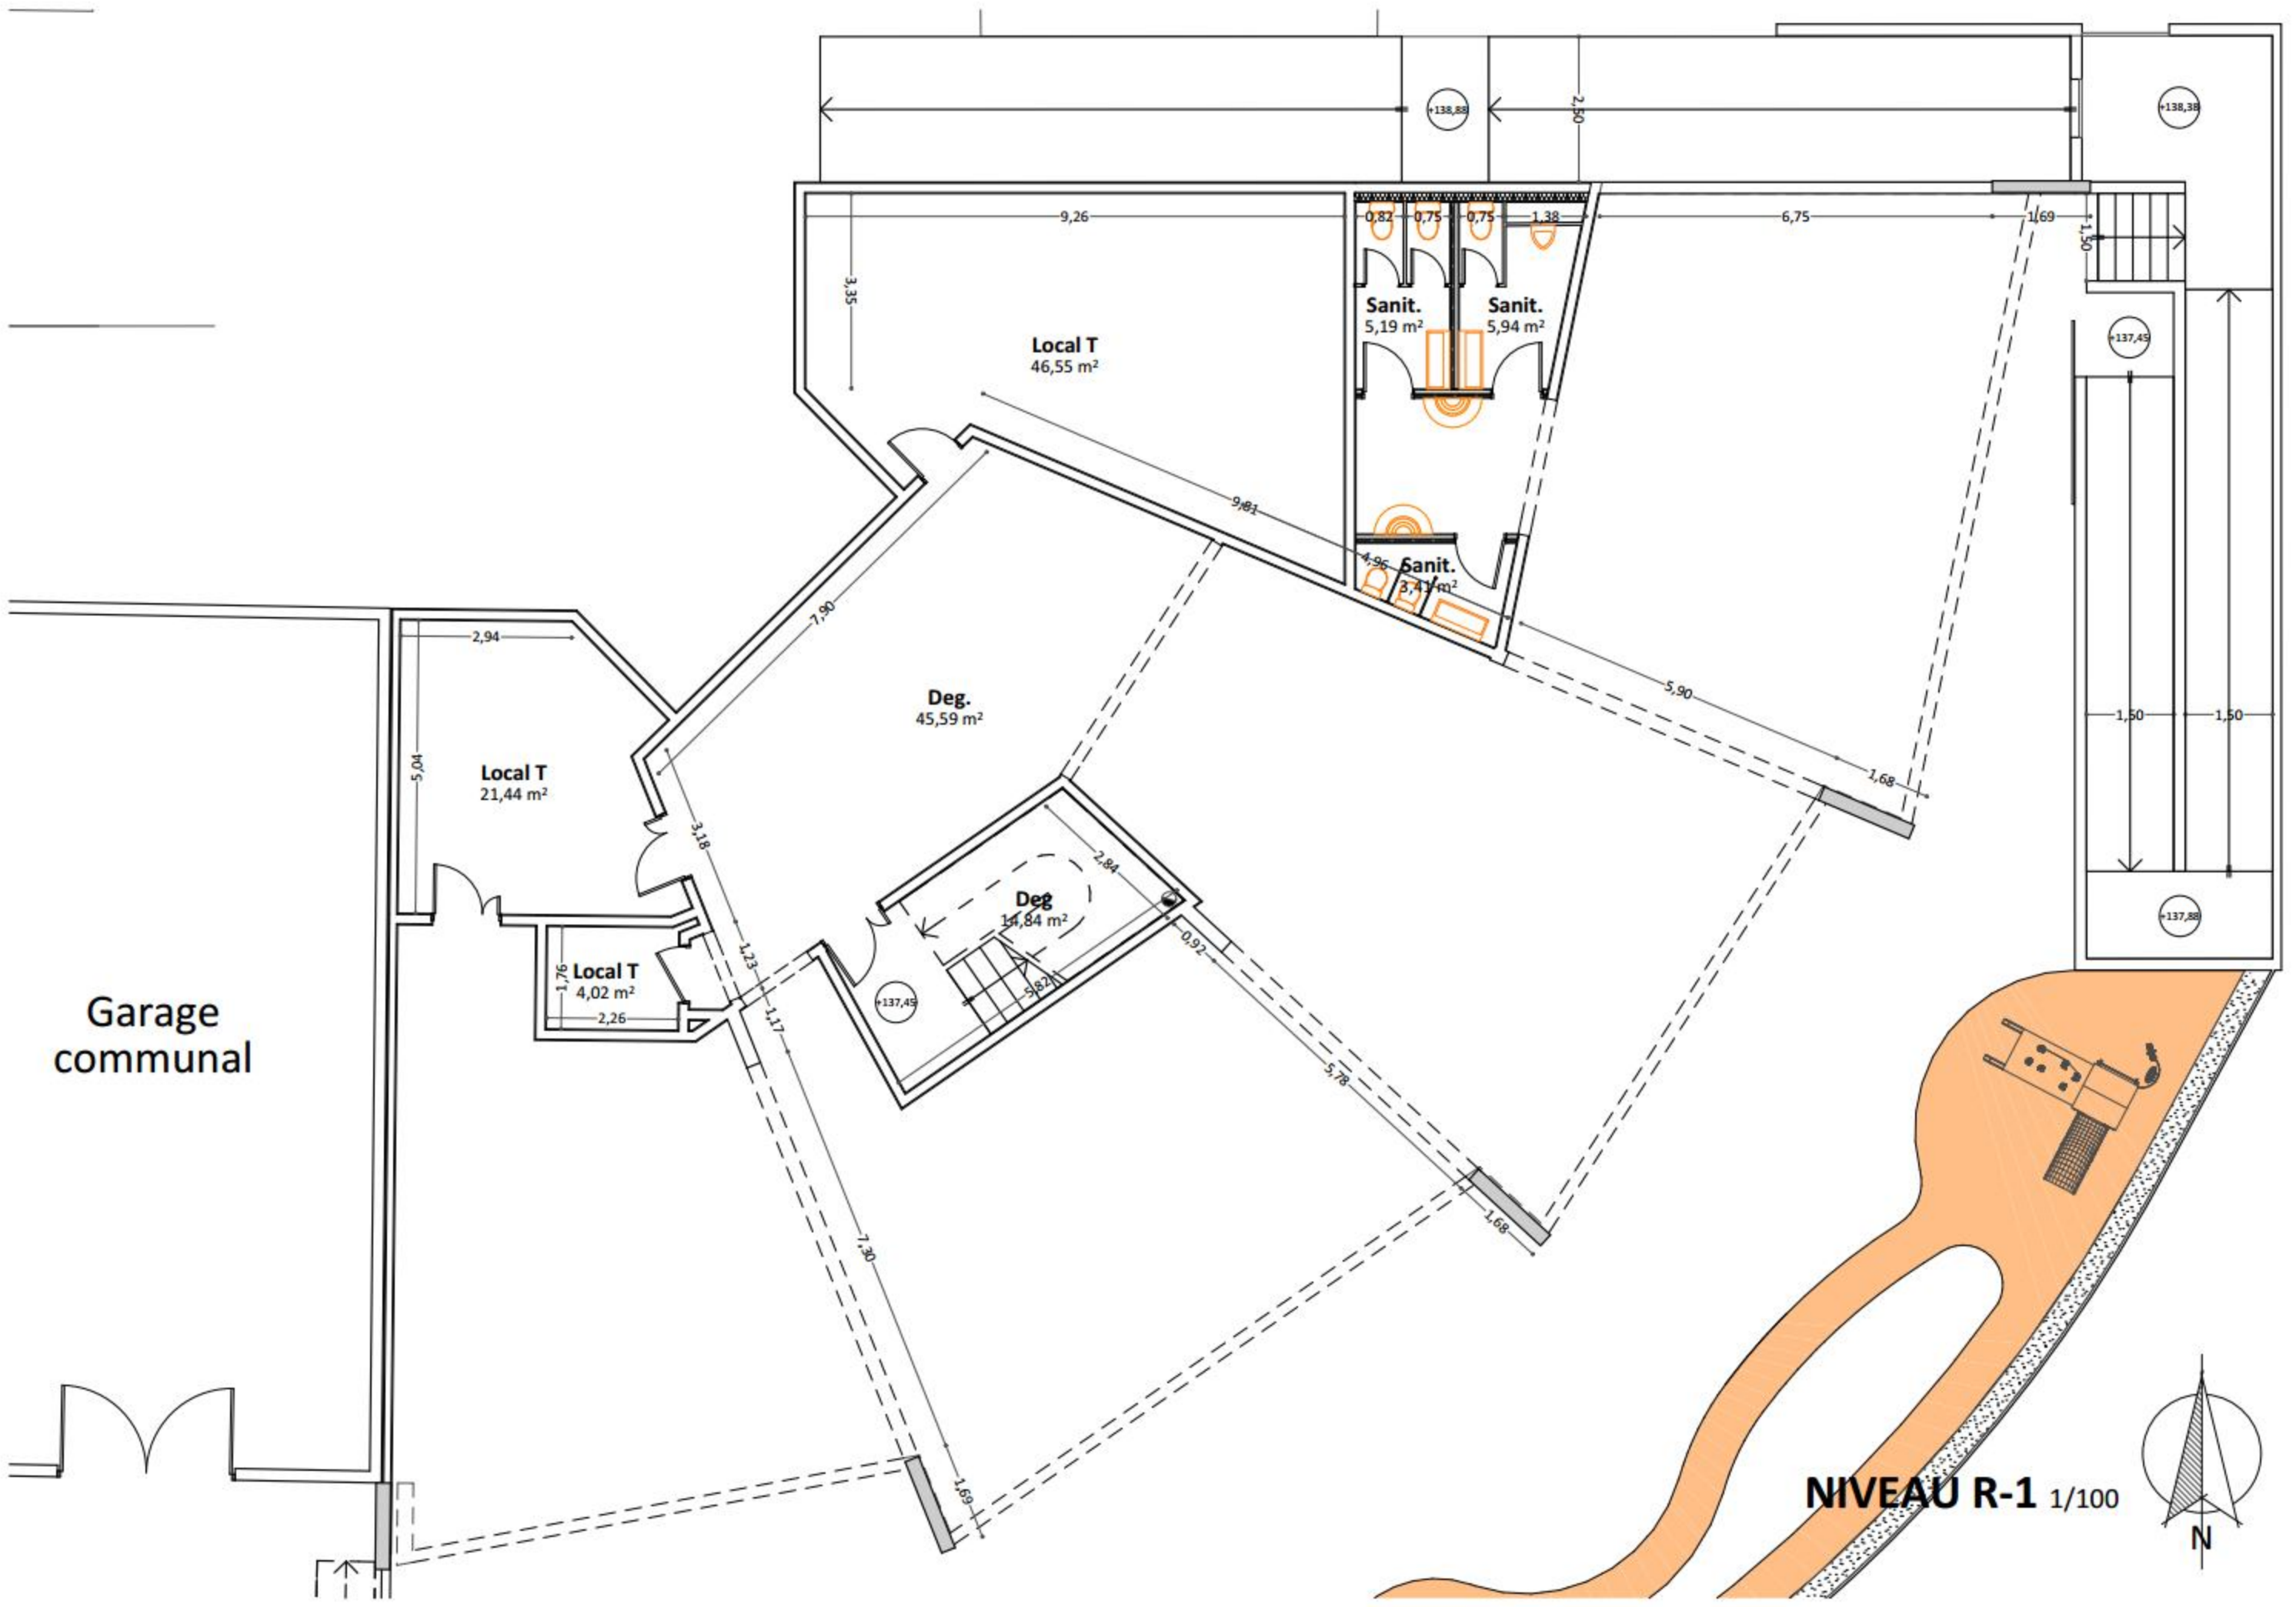

Garage communal

NIVEAU R-1 1/100

